


1829 Underwood Boulevard Delran, New Jersey



**One Underwood Court, P.O. Box 1605
Delran, New Jersey 08075-0117
(856) 764-2600
E-mail: leasing@whitesellco.com**

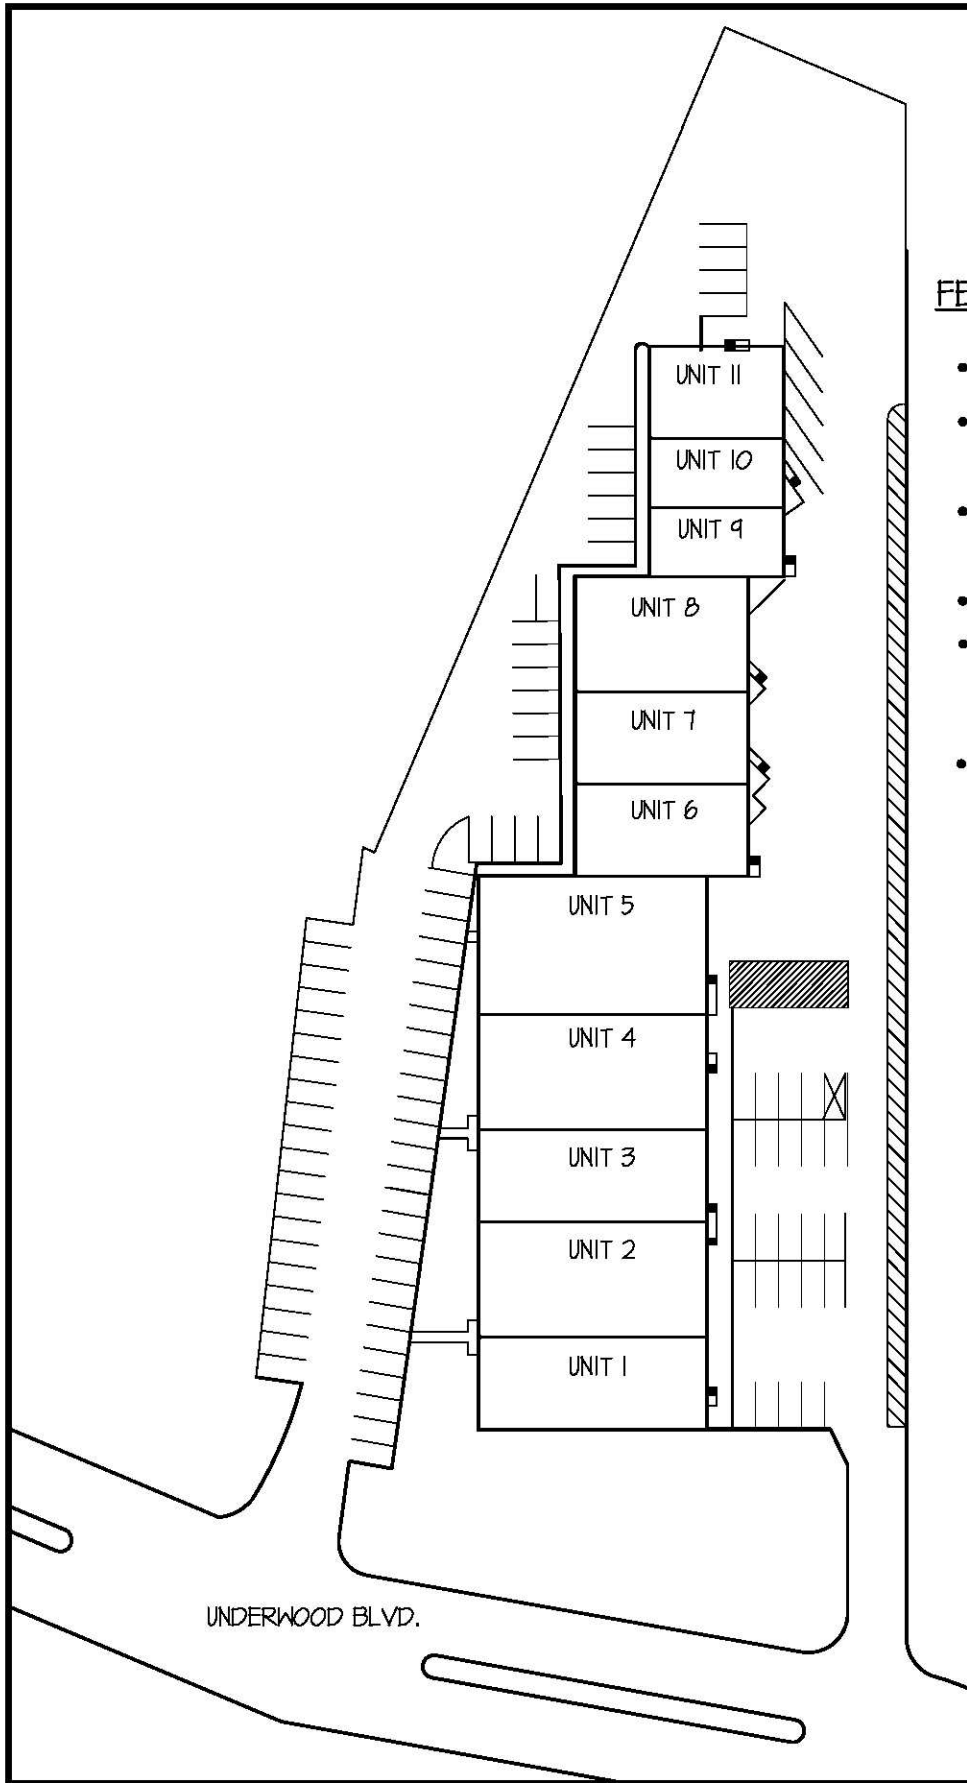

FEATURES:


- 39,941 TOTAL SQ. FT.
- 95 PARKING SPACES
- ADDITIONAL PARKING IN REAR
- ELECTRICAL SERVICE:
- 120/208 VOLTS
- PUBLIC WATER, SEWER & GAS
- MECHANICAL SERVICE:
- GAS HEAT
- OFFICE AIR CONDITIONED
- CLEARANCE HEIGHT:
- VARIES BY UNIT

UNDERWOOD BLVD.



Whitesell Construction Co. Inc.
 One Underwood Court
 Delran, New Jersey 08075
 (856) 764-2600

UNIT No.	DATE:	SCALE:
SITE	07/21/08	1" = 80'-0"
1829 UNDERWOOD BLVD. DELTRAN, NEW JERSEY		

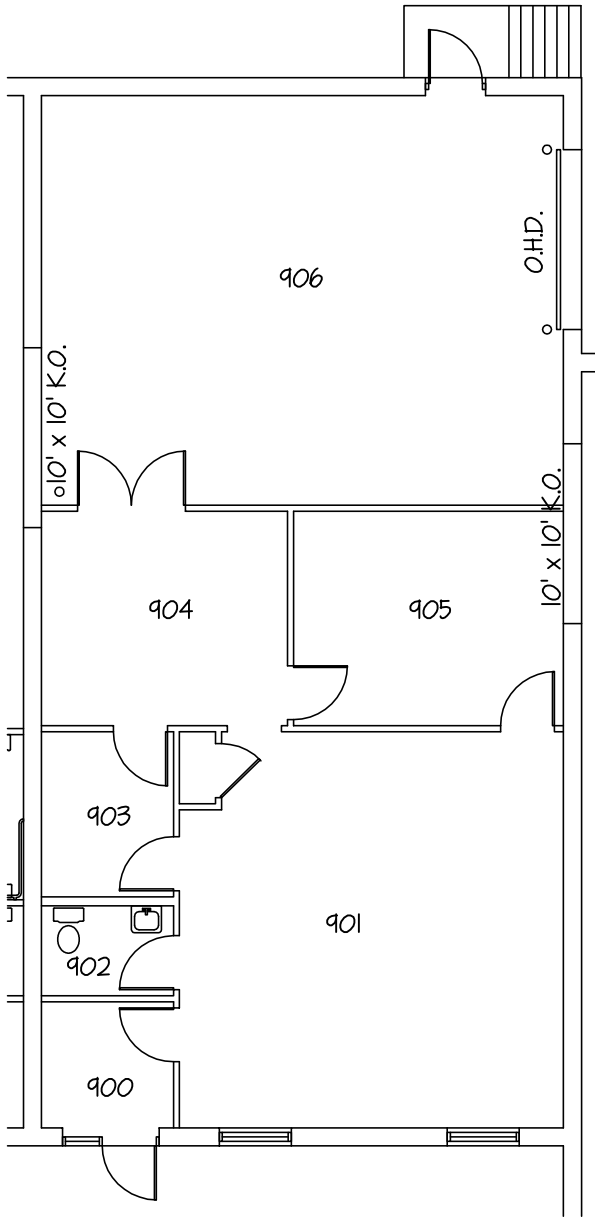

FEATURES:

- 1,791 SQ. FT. TOTAL
OFFICE: 1,205 SQ. FT.
WAREHOUSE: 550 SQ. FT.
- ELECTRICAL SERVICE:
- 120/208 VOLTS, 200 AMPS
- HVAC:
- GAS HEAT
- OFFICE AIR CONDITIONED
- TYPICAL STRUCTURAL BAY:
- MASONRY AT 40'-0" WIDE
- (1) 10'-0" X 10'-0" LOADING DOCK
- CLEARANCE HEIGHT:
MIN. = 18'-0"
MAX. = 18'-8"

APPROX. ROOM SIZES:

- 900 - 29'-0" X 57'-0"
- 901 - 21'-4" X 22'-0"
- 902 - 7'-4" X 5'-0"
- 903 - 7'-4" X 9'-2"
- 904 - 14'-6" X 11'-6"
- 905 - 14'-6" X 11'-6"
- 906 - 29'-0" X 22'-4"



Whitesell Construction Co. Inc.

One Underwood Court
Delran, New Jersey 08075
(856) 764-2600

UNIT No.

9

DATE:

04/15/09

SCALE:

3/32" = 1'-0"

**1829 UNDERWOOD BOULEVARD
DELTRAN, NEW JERSEY**